


ALTAIR I 52 LOUVRE IN EASYSscreen I 3 I SURROUND FRAME WITH STRONGHOLD CLIPS

Standard Heights

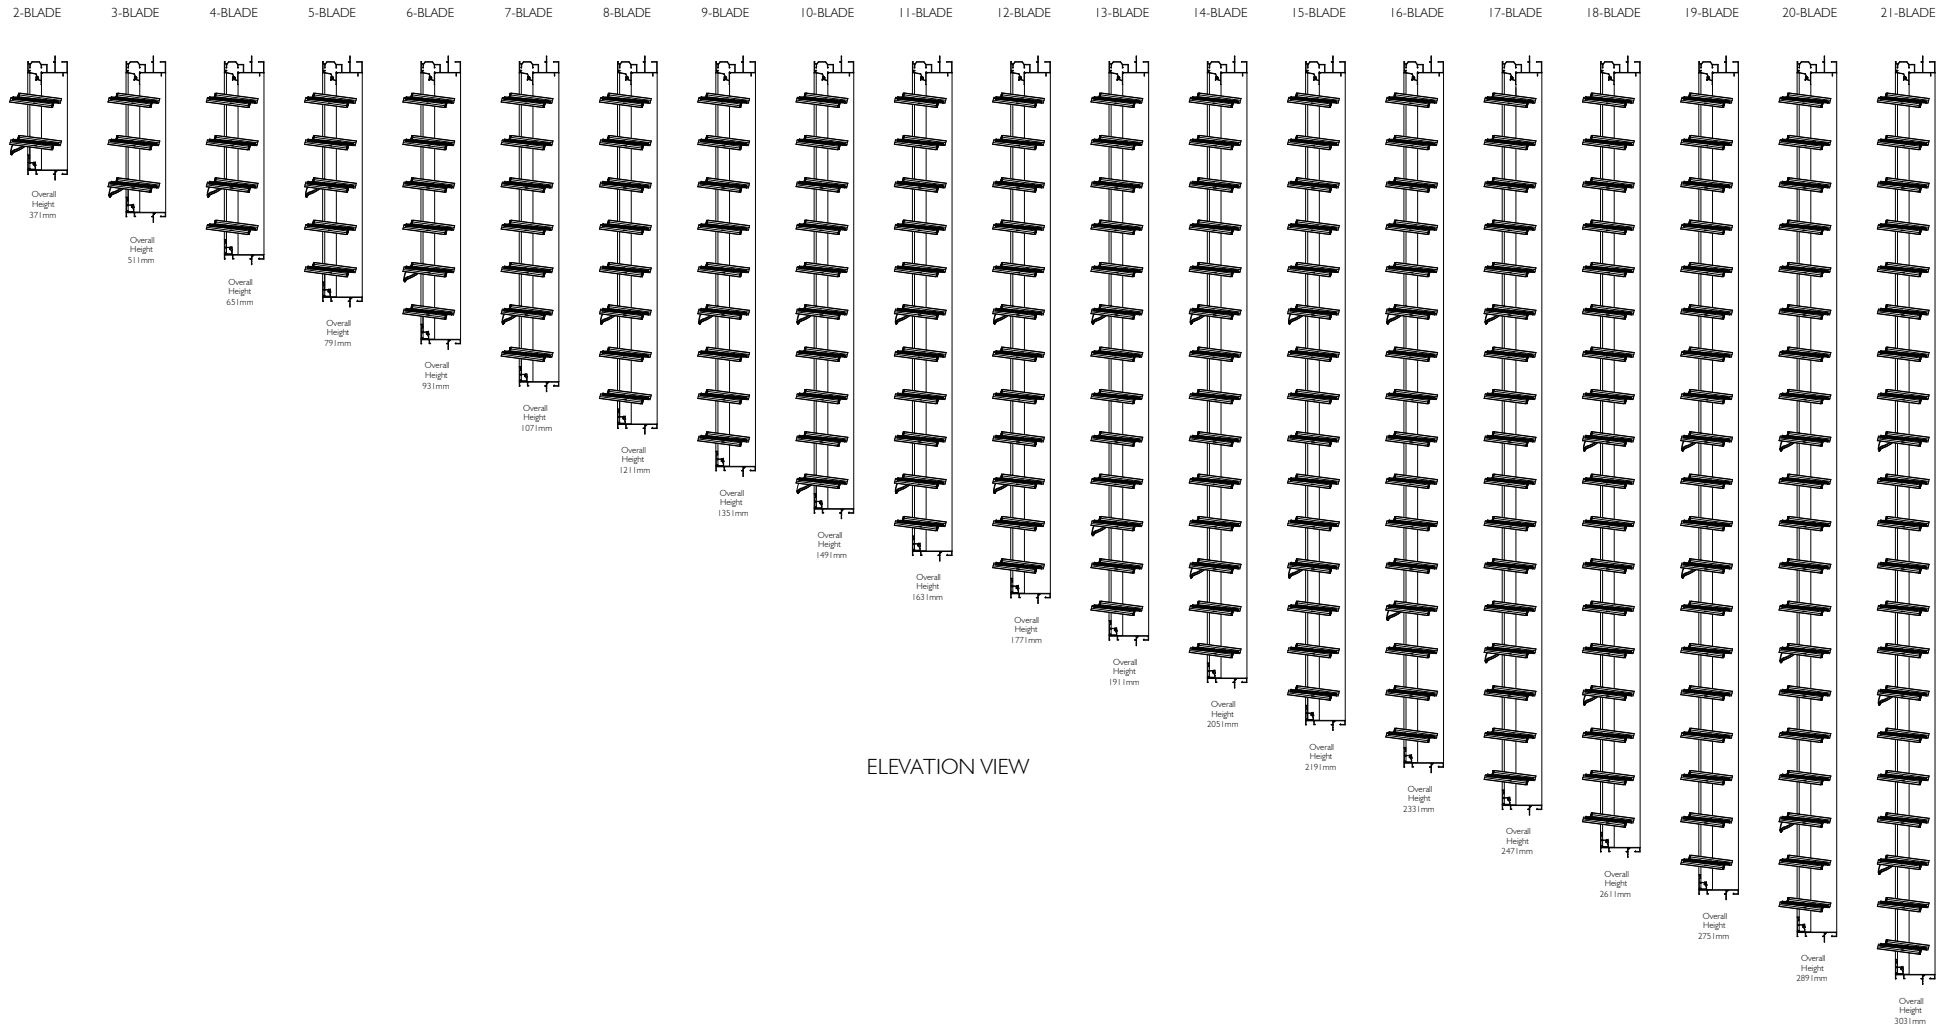


ELEVATION VIEW

Proprietary and confidential	Rev	Description	Approved By	Date	Title:			 35 Cambridge Street, Coorparoo QLD 4151, ABN 24 081 897 823		Material:			
The information contained in this drawing is the sole property of Breezway Australia. Any reproduction in part or as a whole, without the written permission of Breezway Australia is prohibited.					Altair I 52 in Easyscreen I 3 I Surround Frame with Stronghold Clips					Finish:			
										SAP Mat No:			
										Dwg No:			
					Drawn by:	B.G	Date:	17/10/2011	Scale:	NTS	Sheet 1 of 4	Revision	

ALTAIR 152 LOUVRE IN EASYSCREEN 131 SURROUND FRAME WITH STRONGHOLD CLIPS


Standard Heights (Viewed From Outside)

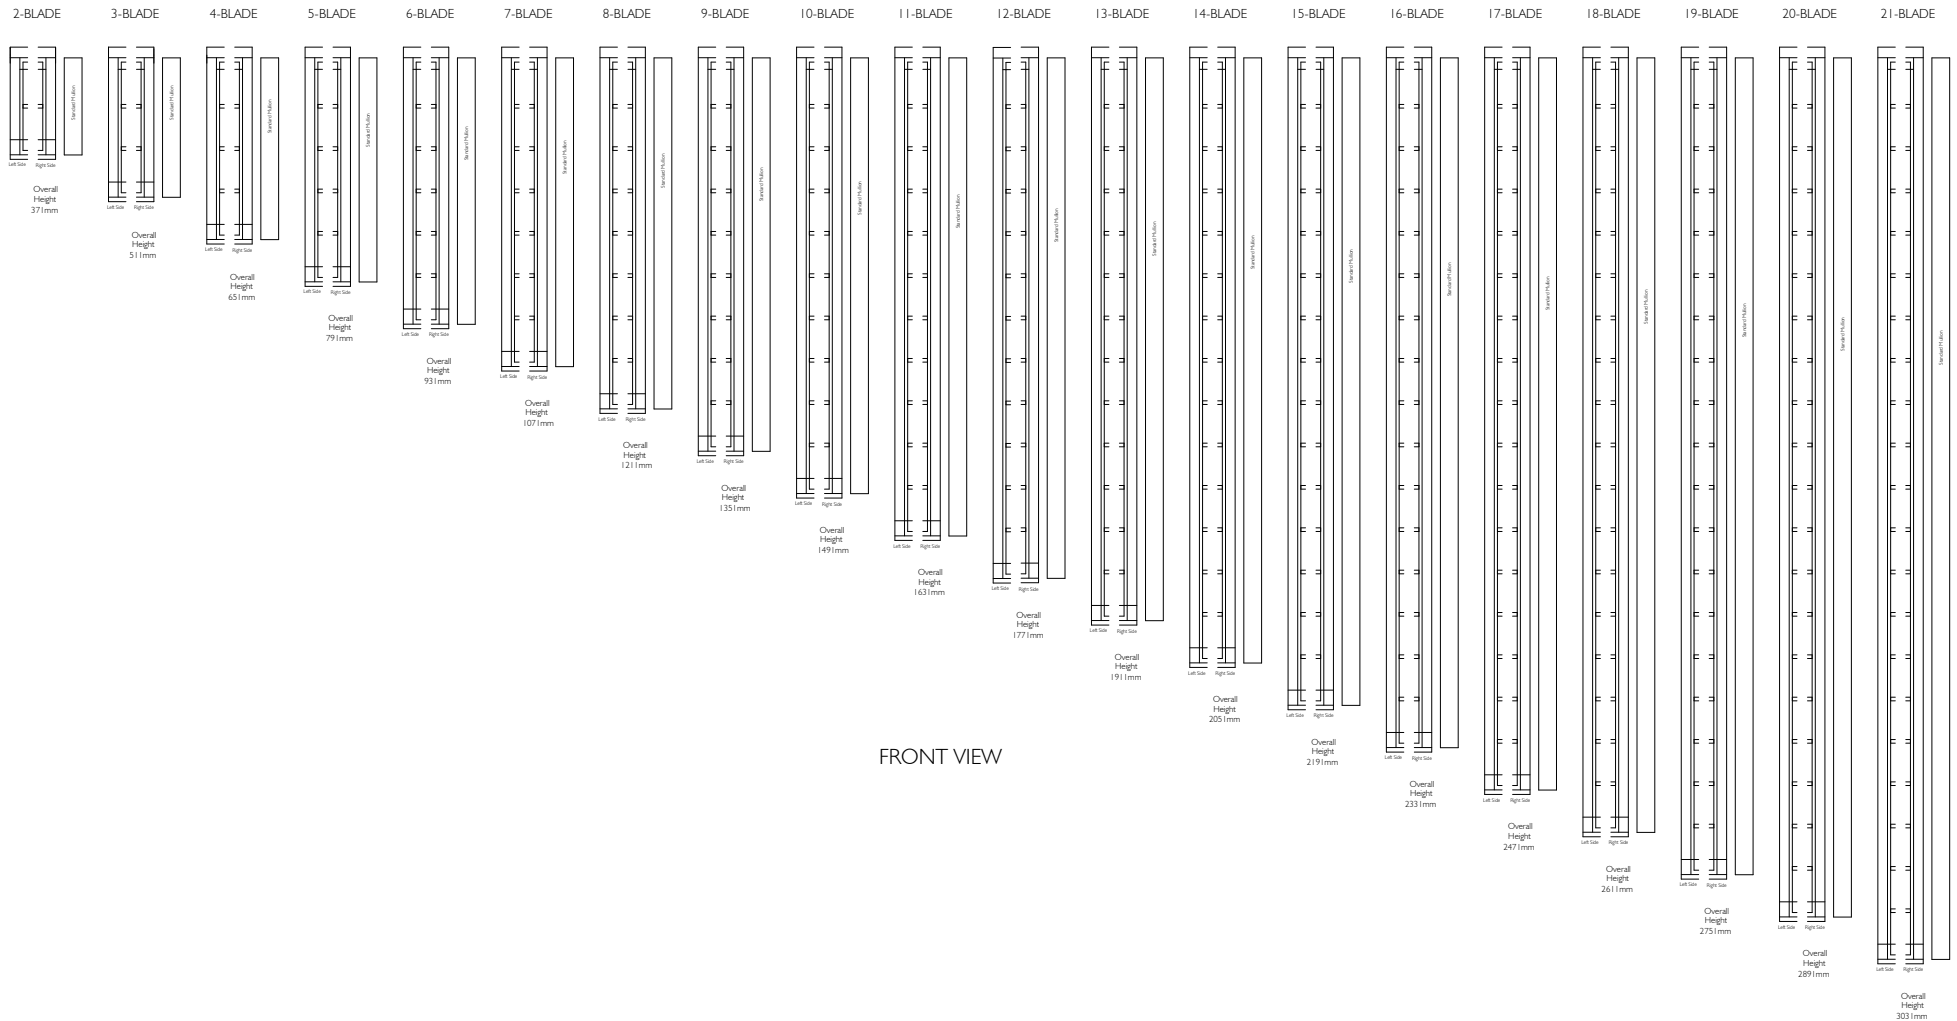


FRONT VIEW

Proprietary and confidential The information contained in this drawing is the sole property of Breezway Australia. Any reproduction in part or as a whole, without the written permission of Breezway Australia is prohibited.	Rev	Description	Approved By	Date	Title: Altair 152 in Easyscreen 131 Surround Frame with Stronghold Clips Drawn by: B.G Date: 17/10/2011 Scale: NTS			 A JELD-WEN Company 35 Cambridge Street, Coorparoo QLD 4151, ABN 24 081 897 823		Material:	
										Finish:	
										SAP Mat No:	
										Dwg No:	
										Sheet 2 of 4	
										Revision	


Altair I52 Louvre

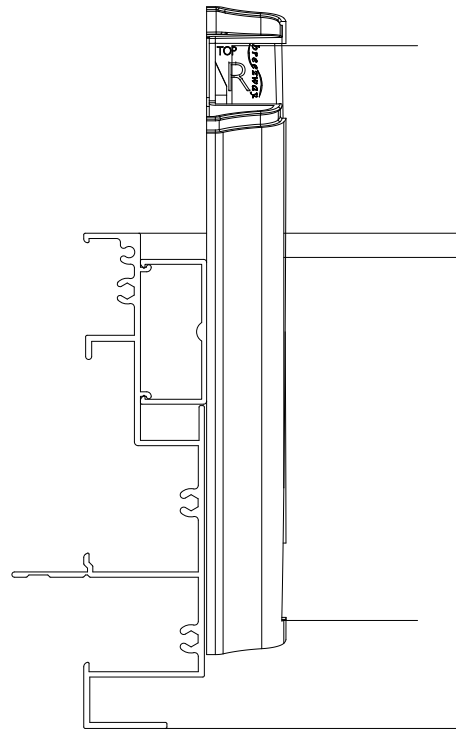

Altair Easyscreen I31 Surround Frame
With Standard Jamb

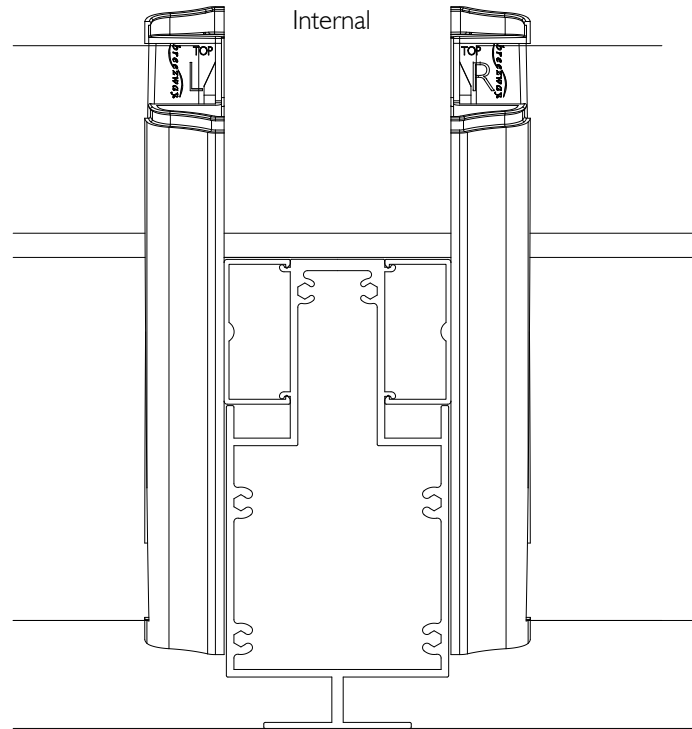

Altair Easyscreen I31 Surround Frame
With Standard Mullion

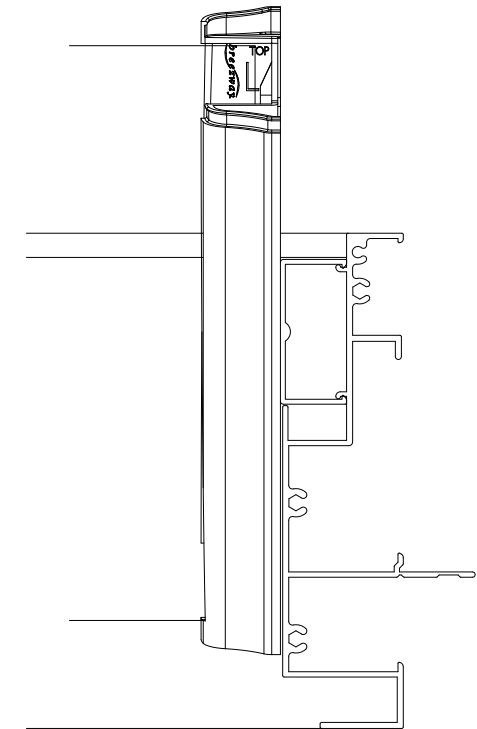

Altair Easyscreen I31 Surround Frame
With Standard Jamb

External

PLAN VIEW

Proprietary and confidential

The information contained in this drawing is the sole property of Breezway Australia. Any reproduction in part or as a whole, without the written permission of Breezway Australia is prohibited.

Rev	Description	Approved By	Date

Title:
Altair I52 in Easyscreen I31 Surround Frame
with Stronghold Clips

breezway
A JELD-WEN Company


35 Cambridge Street, Coopers QLD 4151, ABN 24 081 897 823

Drawn by: B.G Date: 17/10/2011 Scale: 1:2 Sheet 3 of 4 Revision

Material:
Finish:
SAP Mat No:
Dwg No:

Specification

The louvre window shall be Altair 152mm Louvres in Easyscreen 131 Surround Frame with Stronghold Clips Window System by Breezway – as certified by the Australian Window Association. Fabricated to perform in (Insert applicable N or C rating) Zone to comply with AS2047.

Proprietary and confidential The information contained in this drawing is the sole property of Breezway Australia. Any reproduction in part or as a whole, without the written permission of Breezway Australia is prohibited.	Rev	Description	Approved By Date		Title: Altair 152 in Easyscreen 131 Surround Frame with Stronghold Clips					Material:
										Finish:
										SAP Mat No:
										Dwg No:
Drawn by: B.G			Date: 17/10/2011		Scale:	Sheet 4 of 4		Revision		